


Anlage 2 zur Vorlagen-Nr.: BA/04/2024

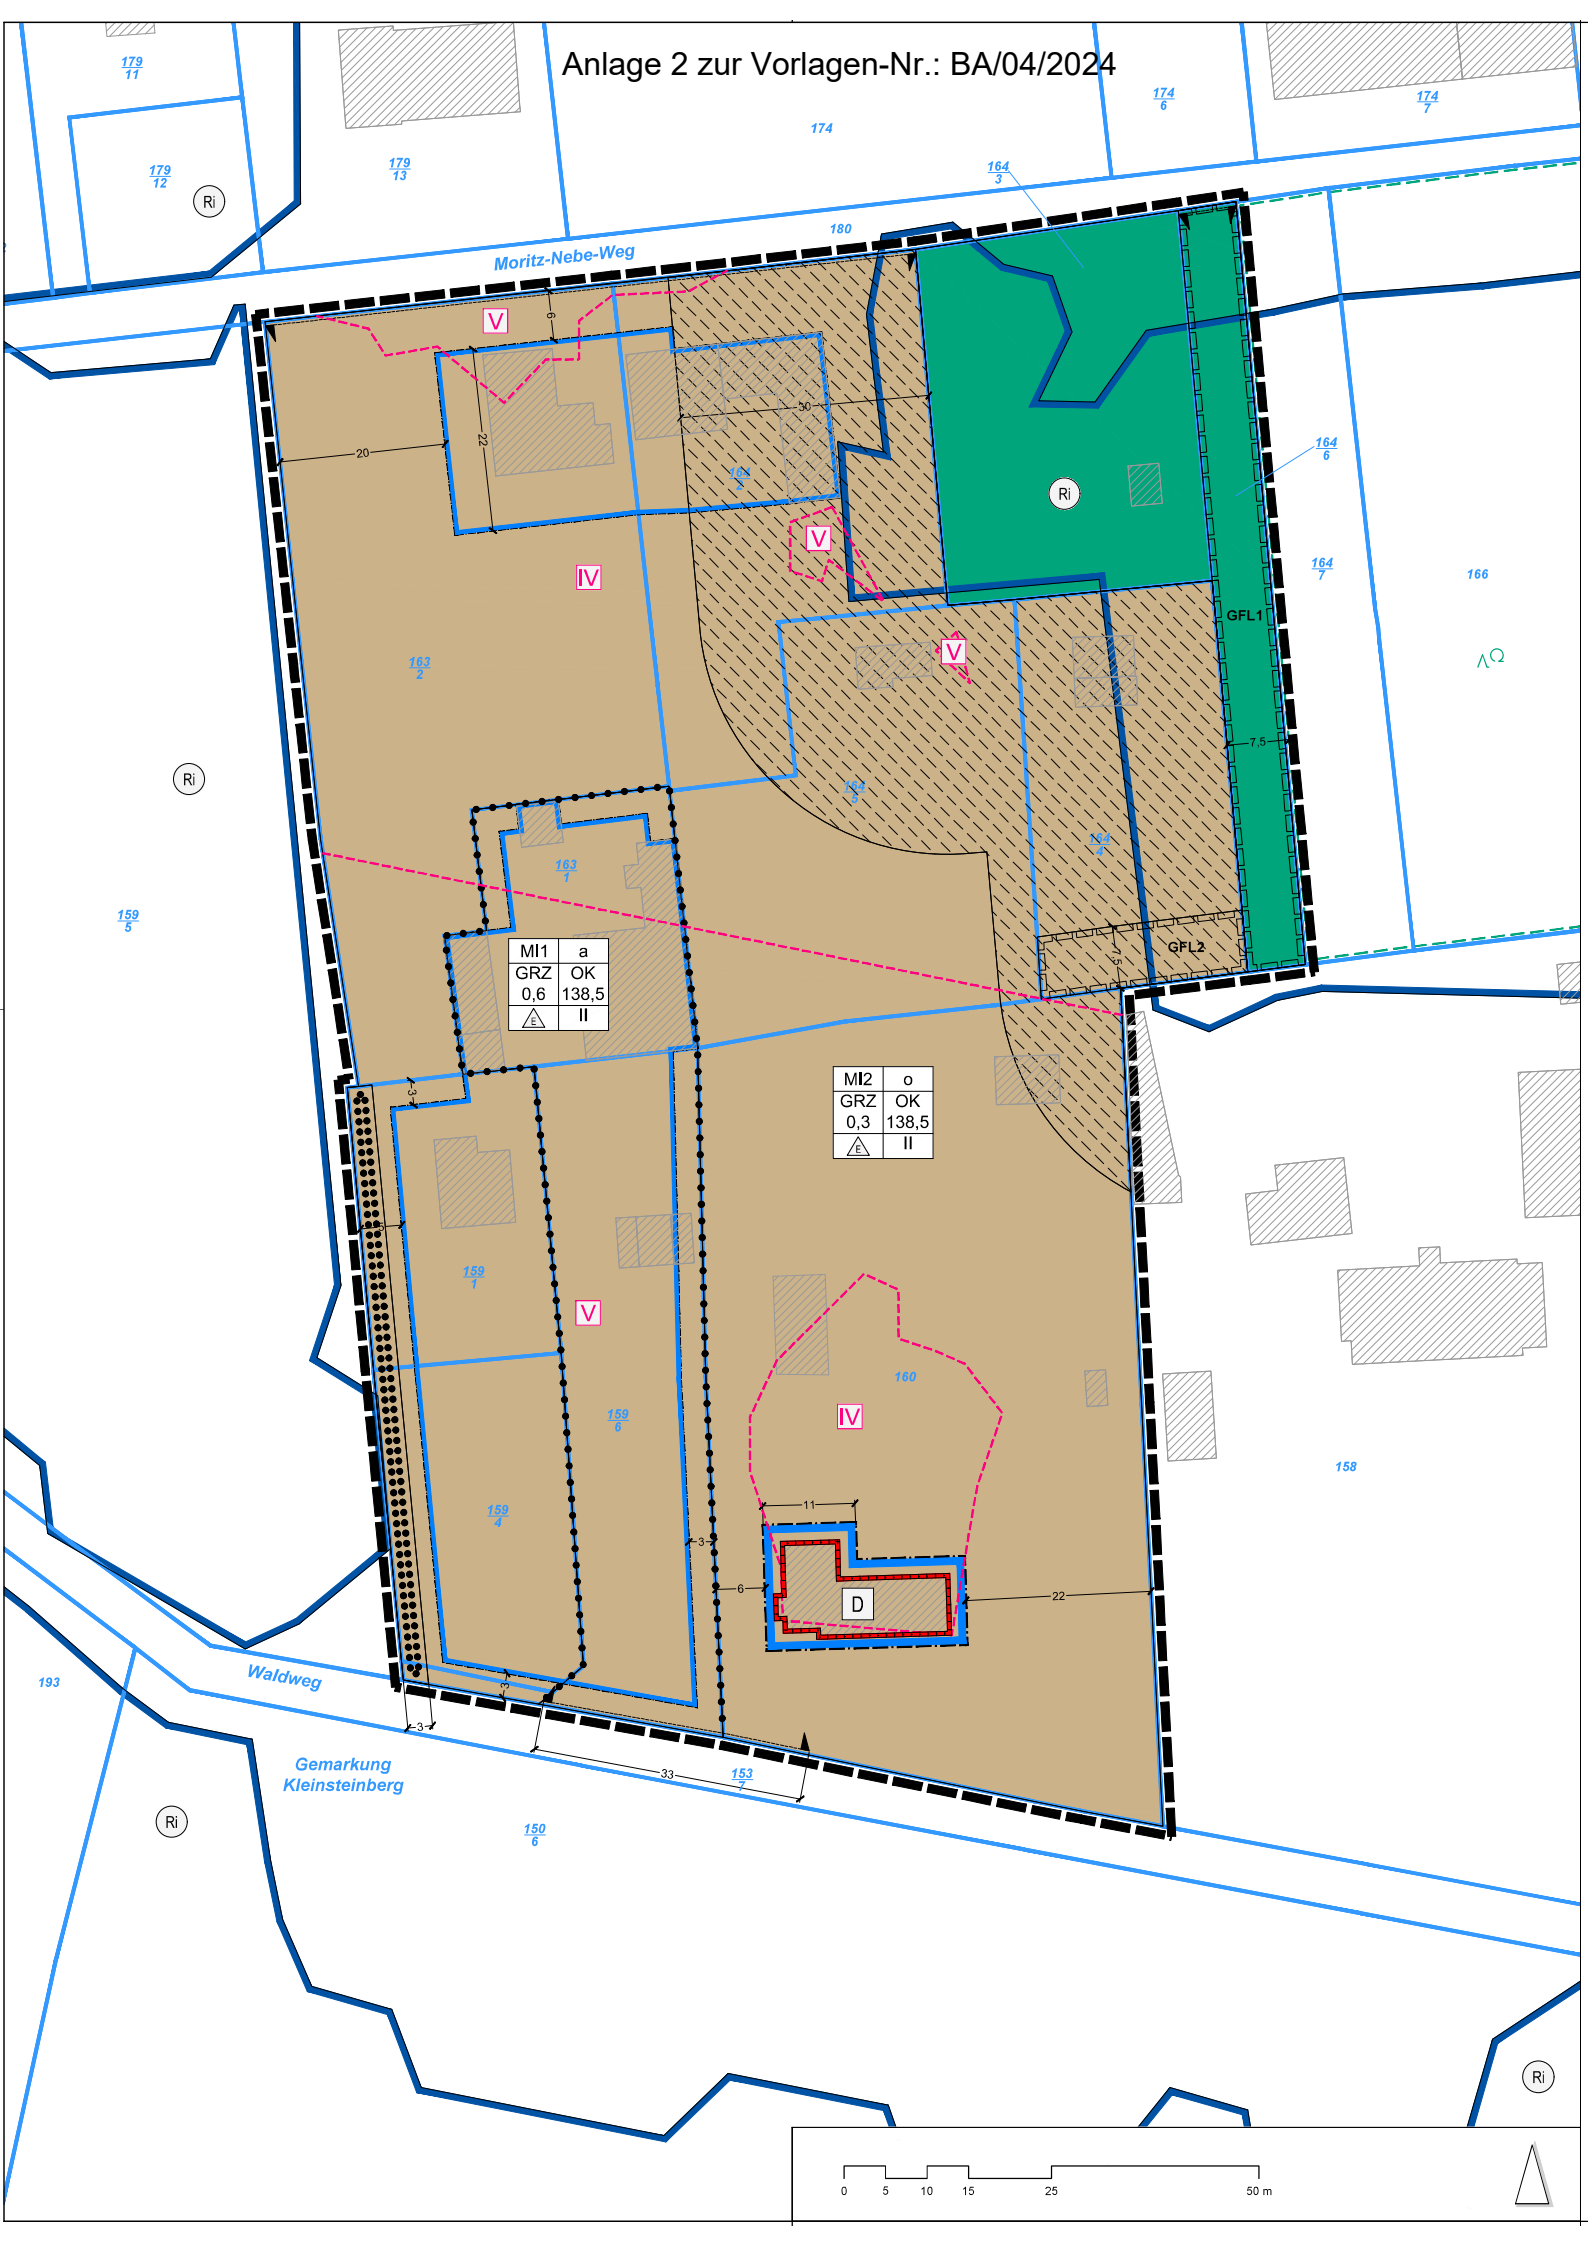

M1	a
GRZ	OK
	0,6 138,5
△	II

M2	o
GRZ	OK
	0,3 138,5
△	II

